




ECW & Off- Detector Water Pipe Routing

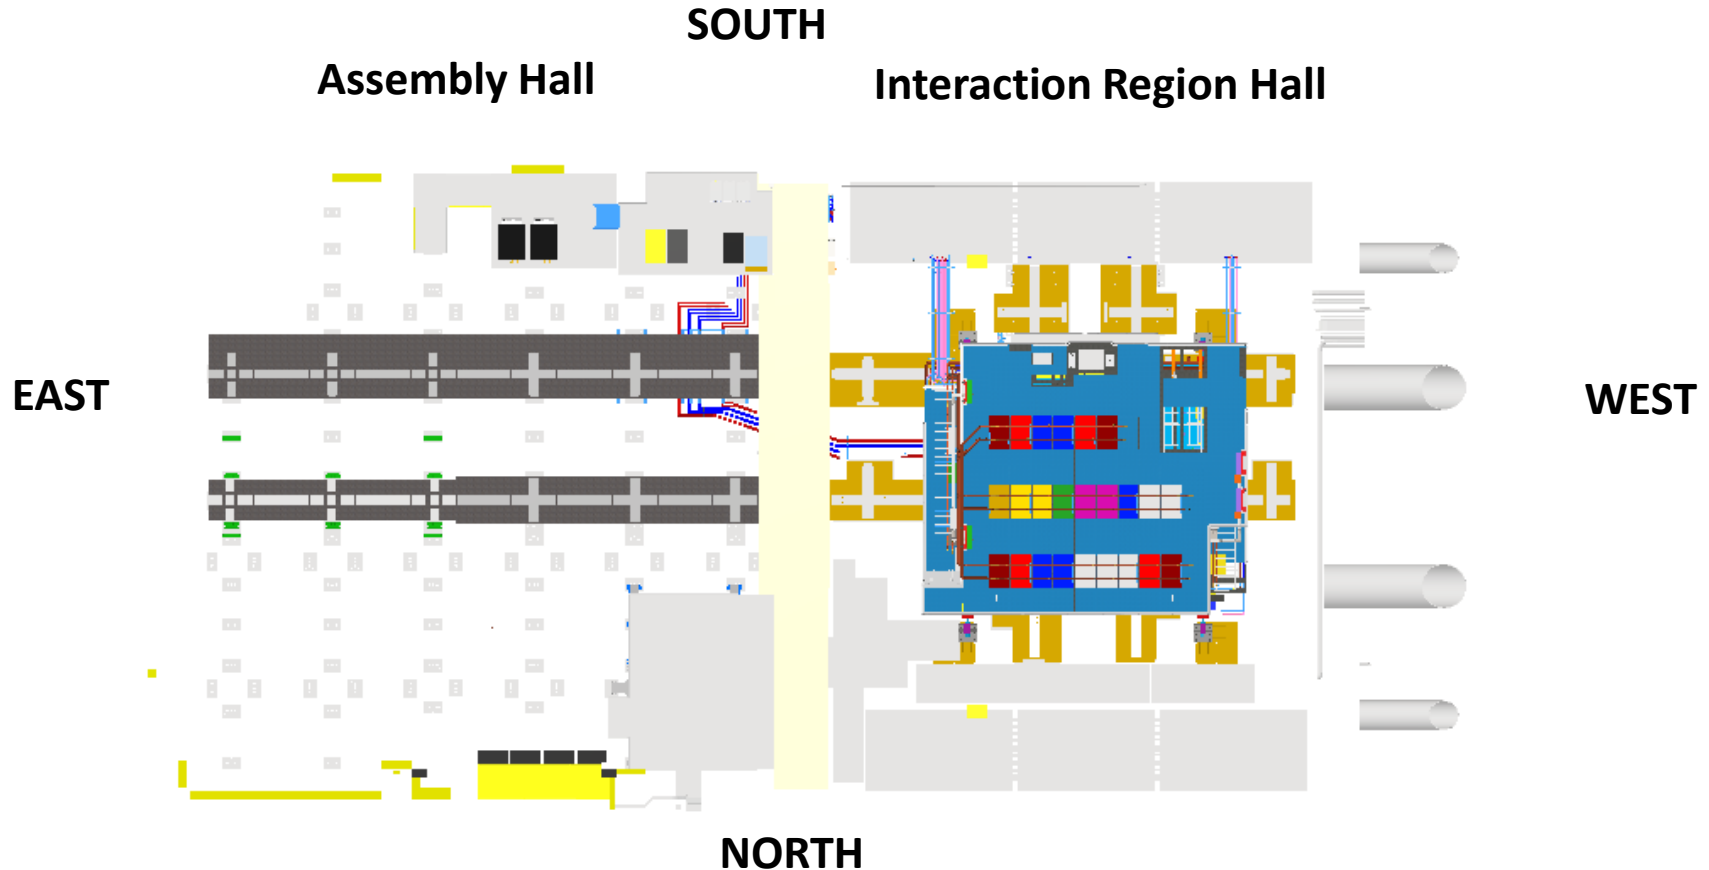


ECW from Platform 'B' to Carriage

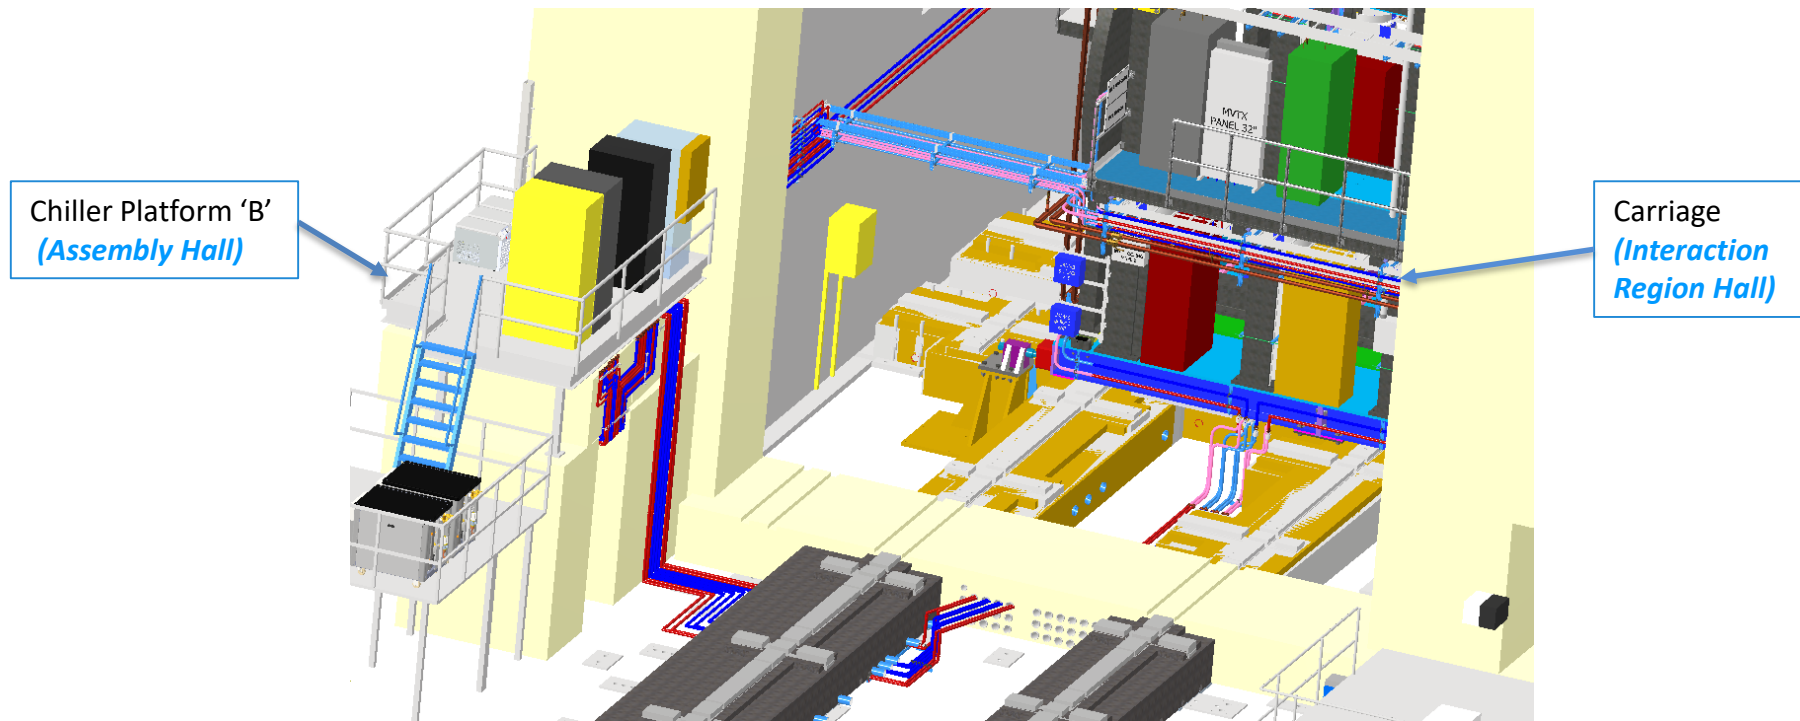


ECW from Platform 'B' Routed-on ceiling Labyrinth

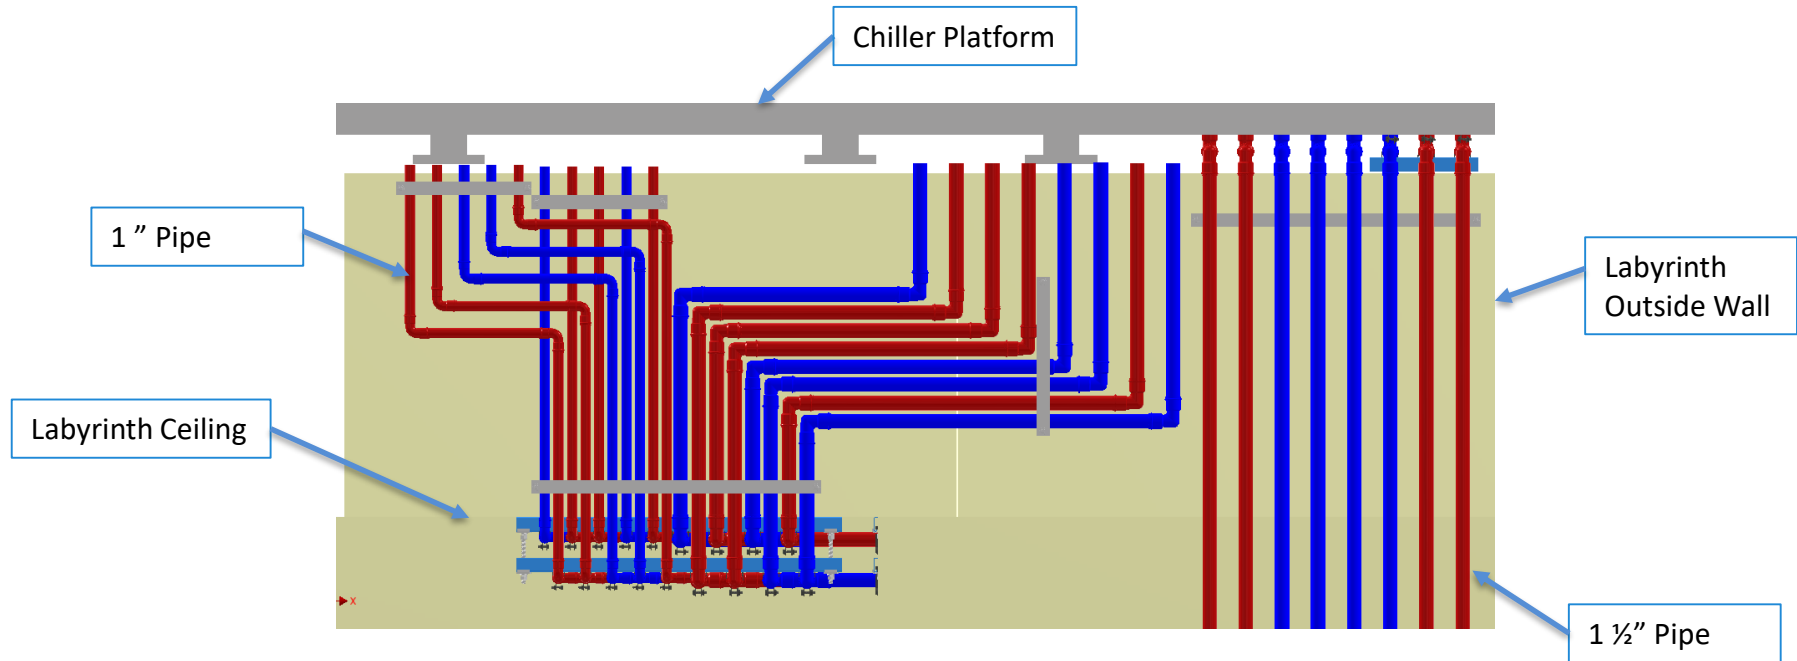


ECW Labyrinth Ceiling Route

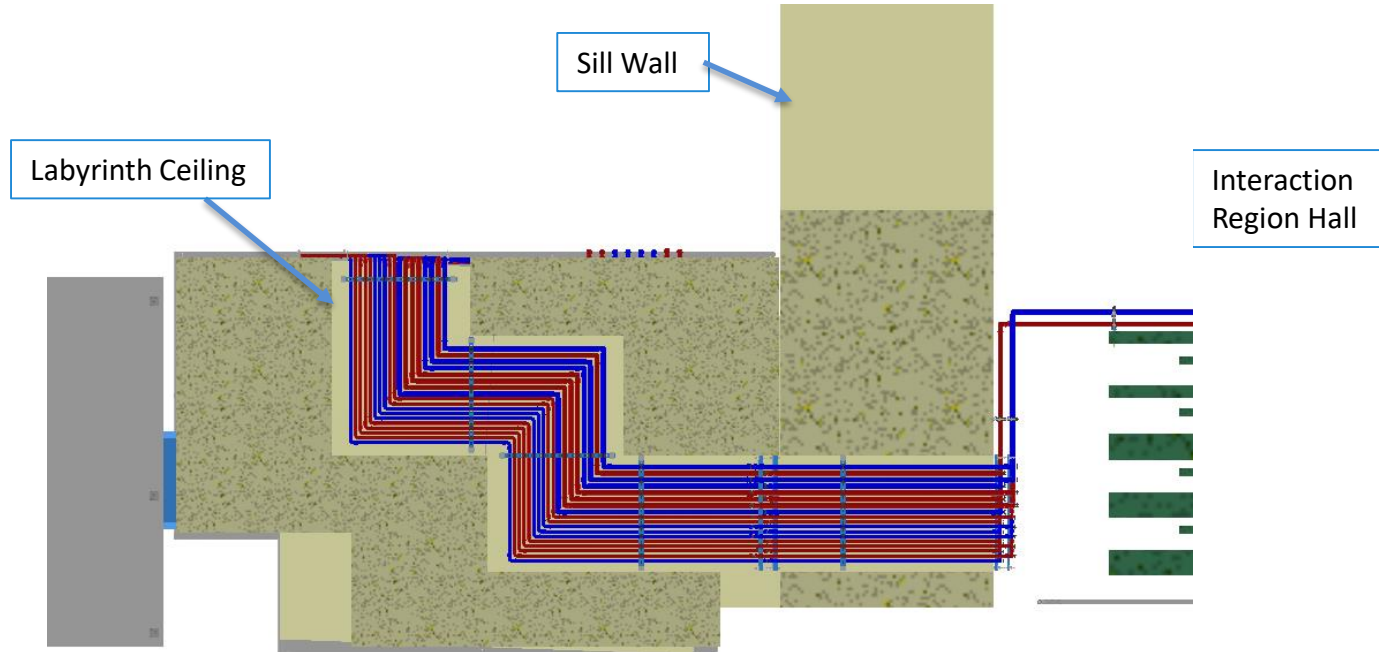


ECW Thru Track and Sill

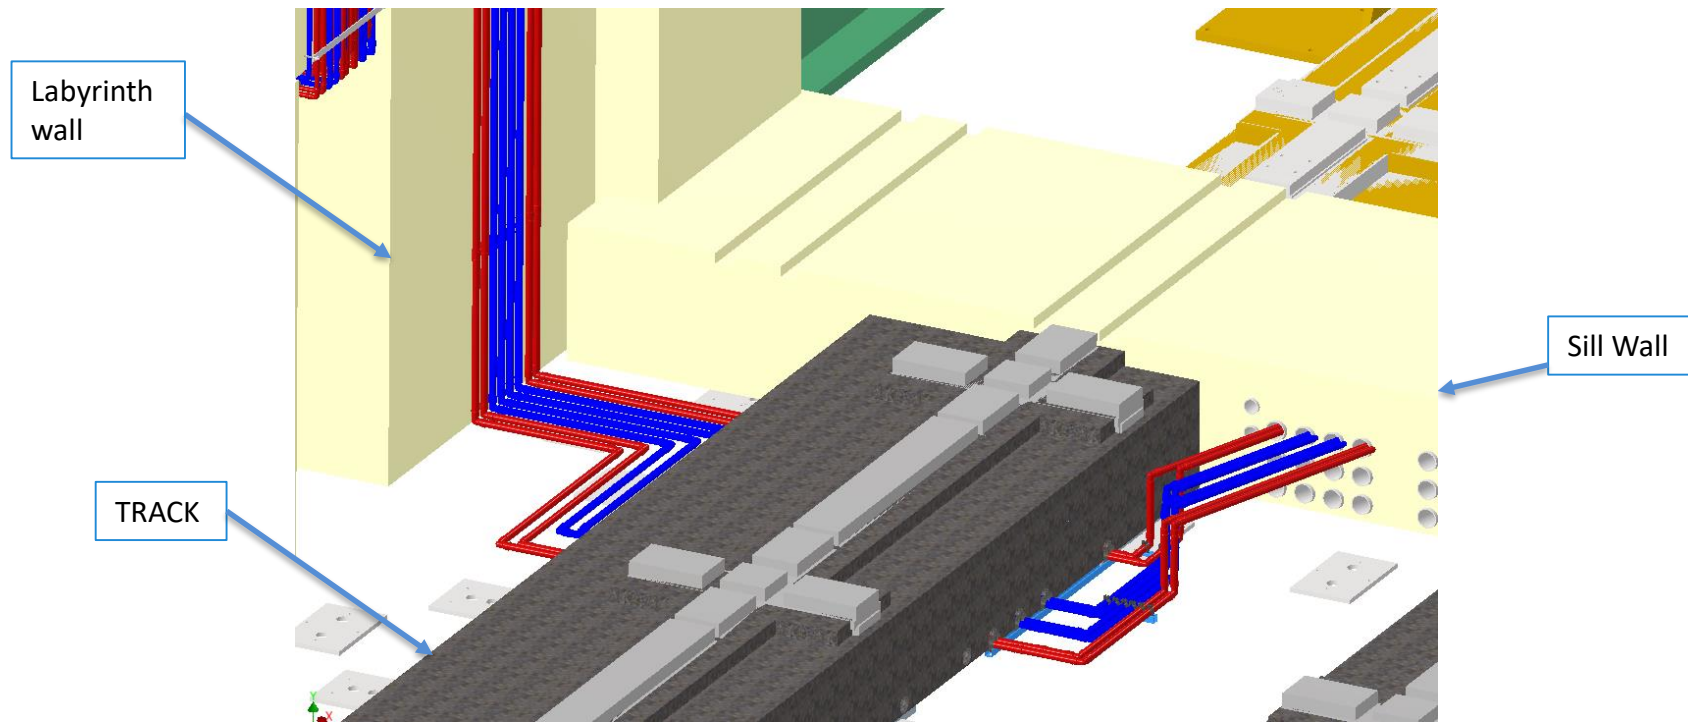


ECW Run to Bridges

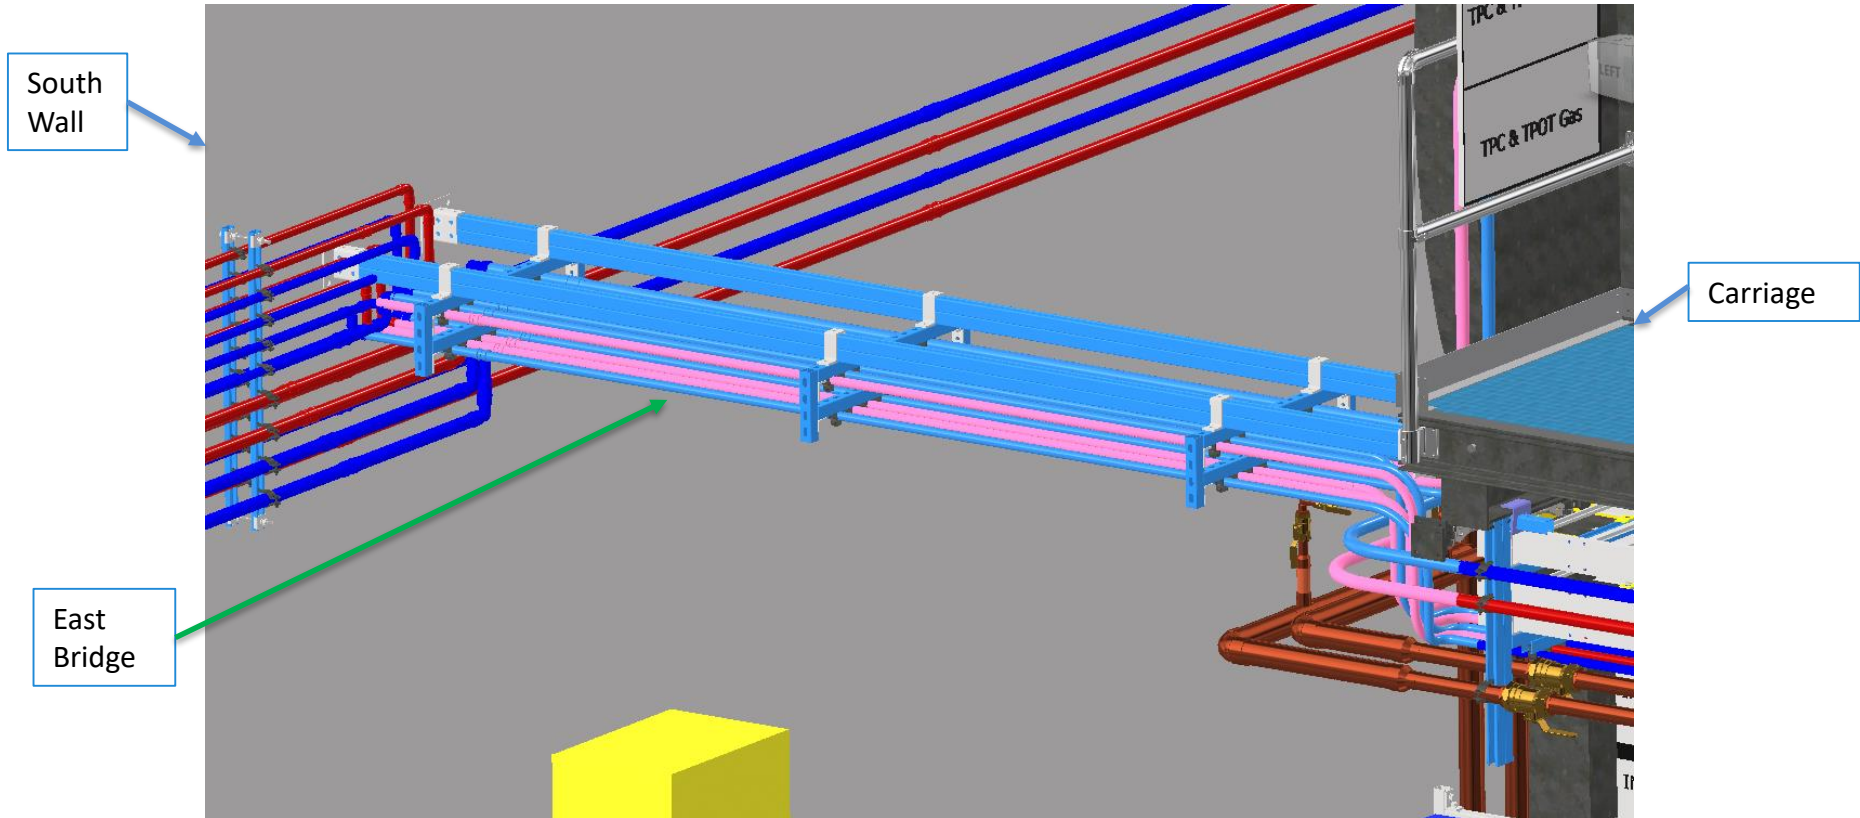

ECW East and West Bridge

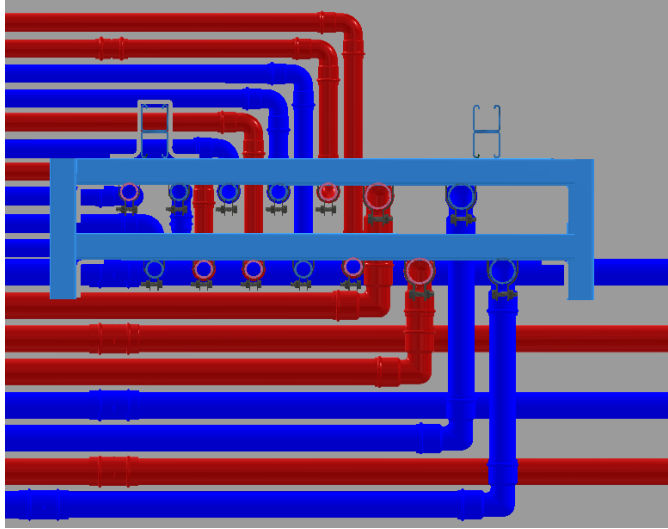


East Bridge

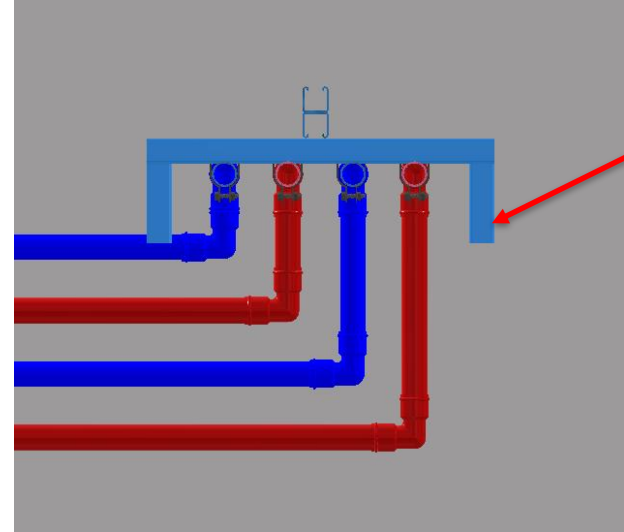


West Bridge

East Side of Carriage

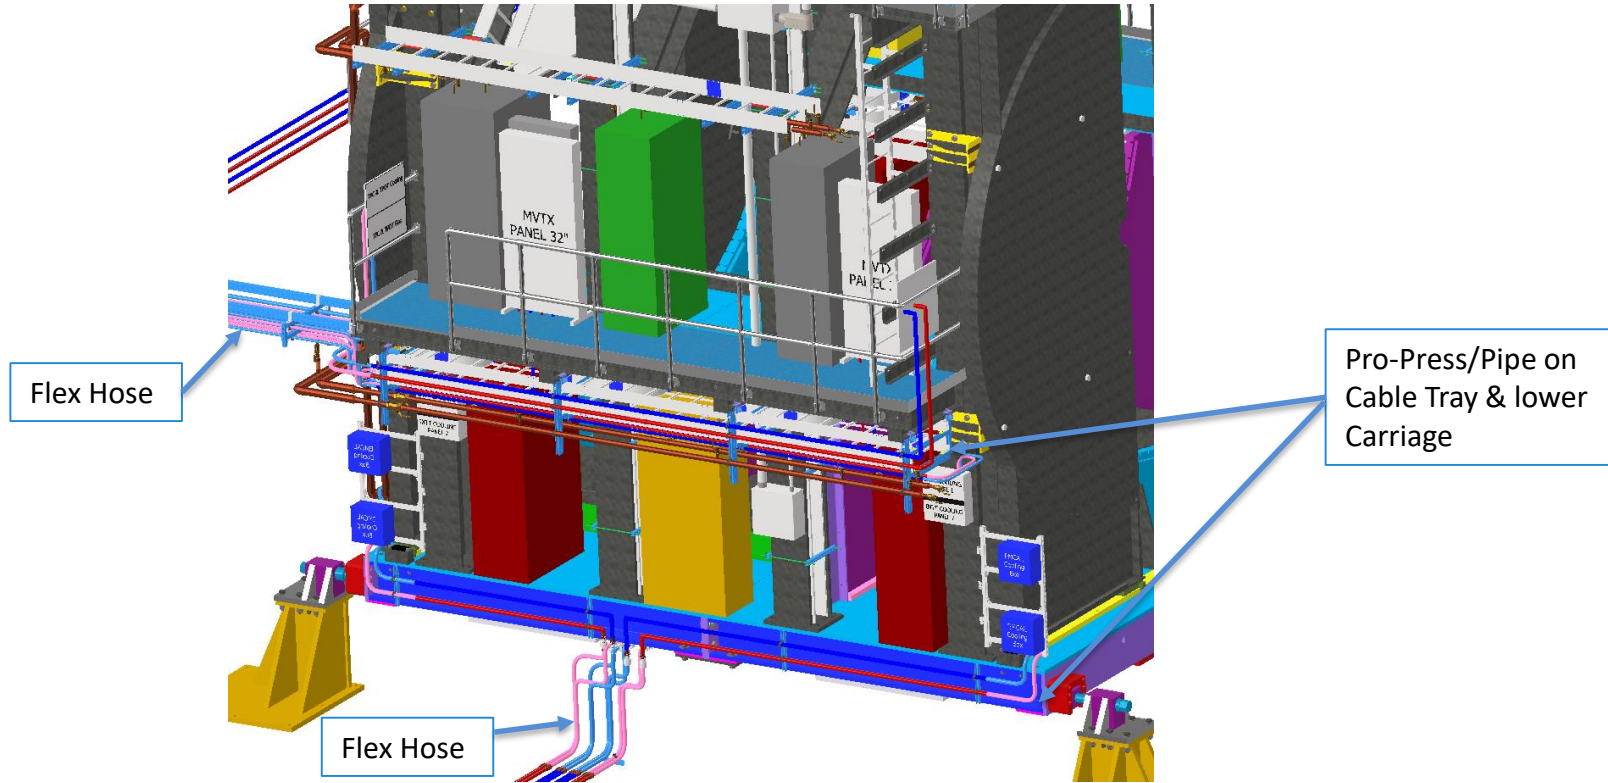

ECW under carriage

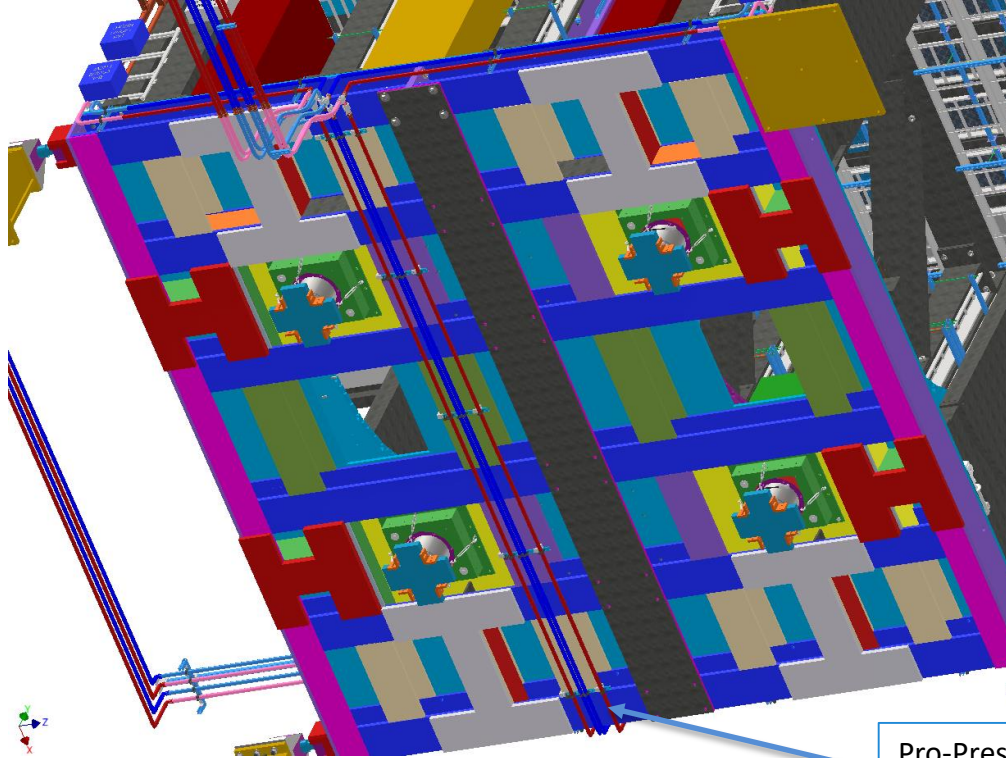

Pro-Press/Pipe
under Carriage

West Side of Carriage

